


20050674575

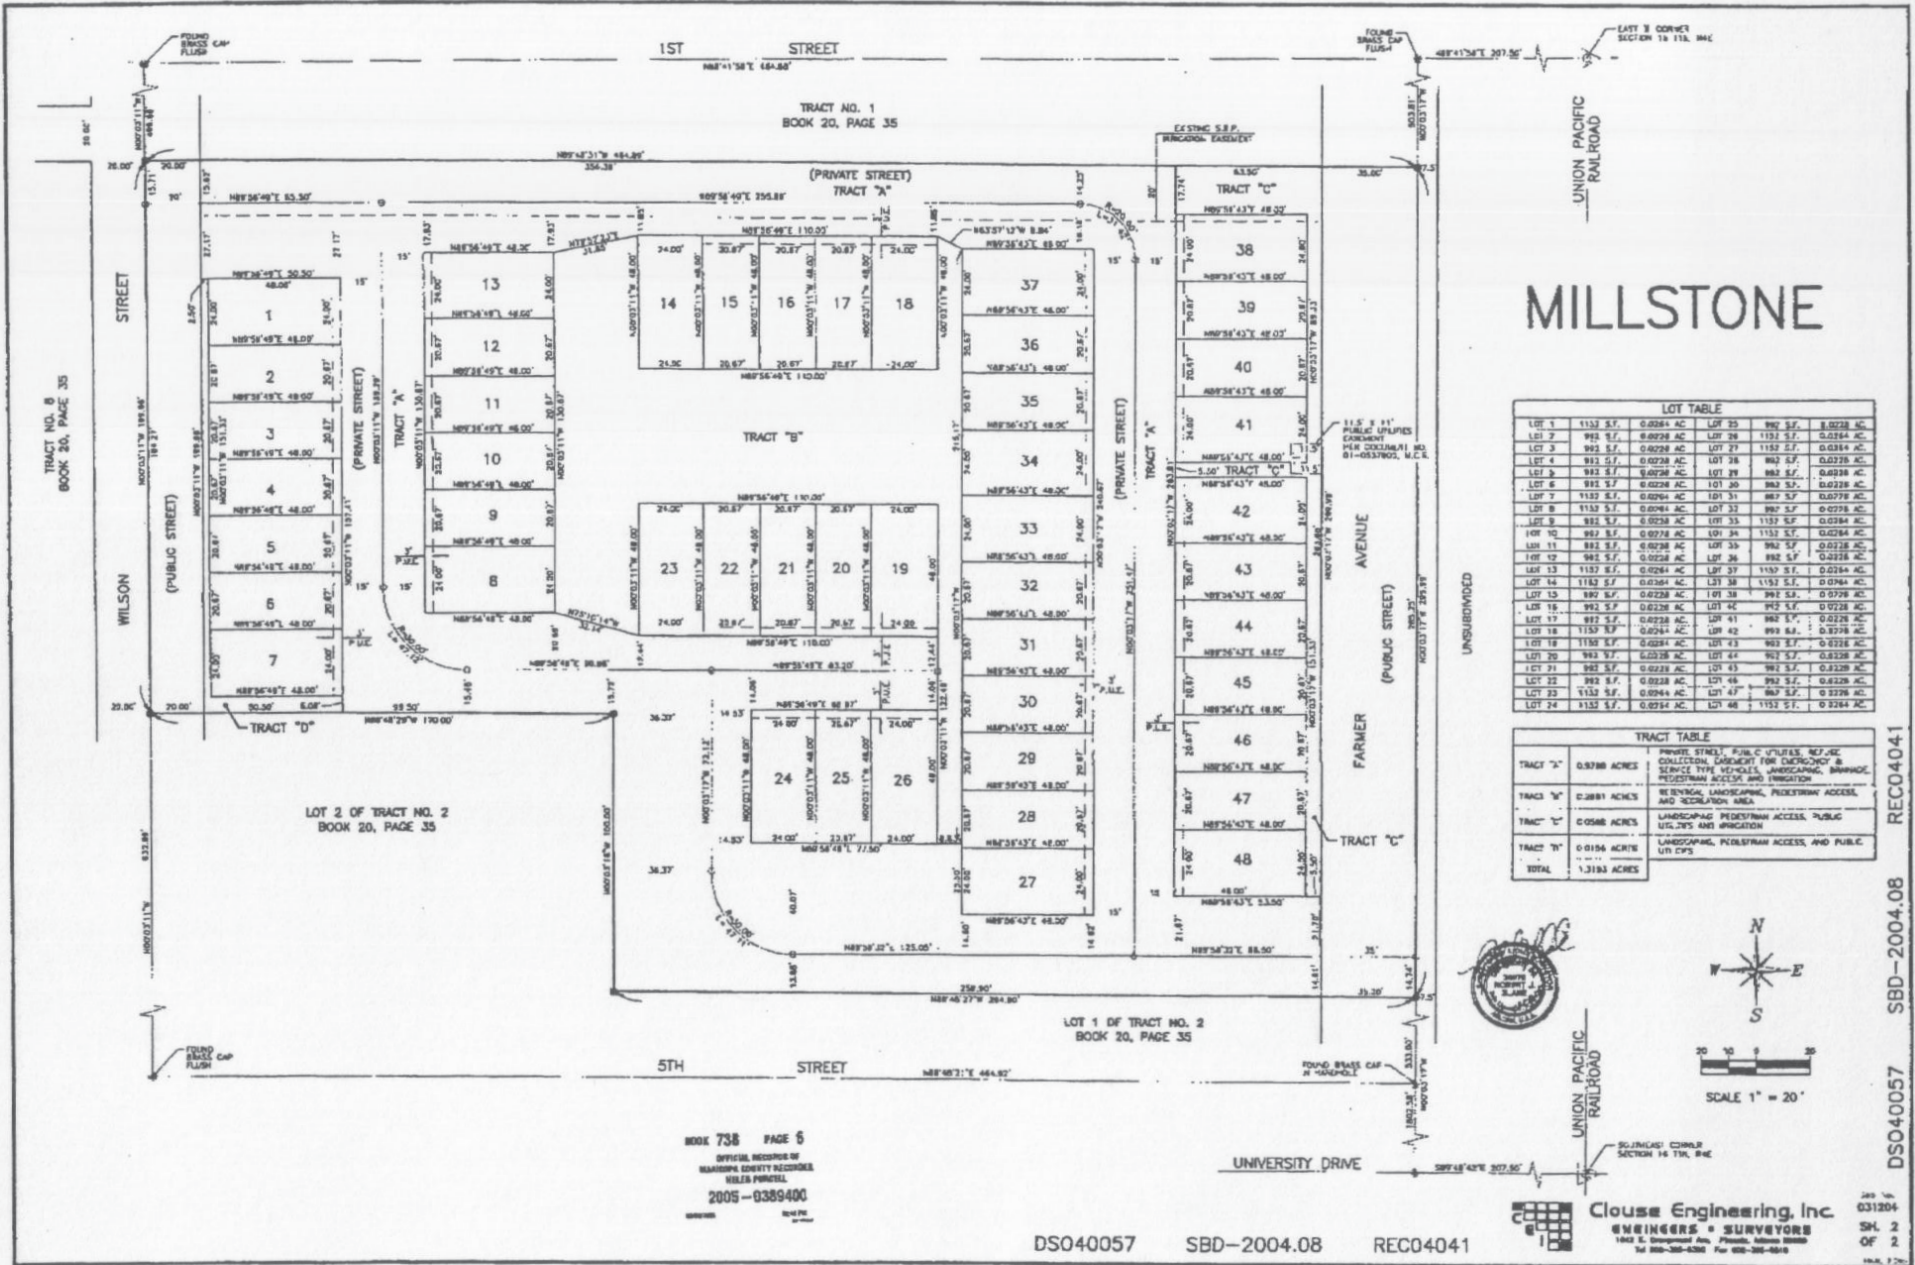


LOT TABLE


TRACT TABLE

TRACT "B"	0.2891 ACRES	RECREATIONAL, LANDSCAPING, PEDESTRIAN ACCESS AND RECREATION AREA
TRACT "C"	0.0586 ACRES	LANDSCAPING, PEDESTRIAN ACCESS, PUBLIC UTILITIES AND IRRIGATION
TRACT "D"	0.0156 ACRES	LANDSCAPING, PEDESTRIAN ACCESS AND PUBLIC UTI CPS
TOTAL	1.3181 ACRES	

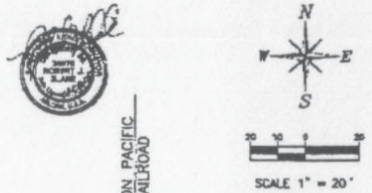

BOOK 738 PAGE 6
 OFFICIAL RECORD OF
 2005-0389400

DSO40057 SBD-2004.08 RECO4041

Clouse Engineering, Inc.
 ENGINEERS & SURVEYORS
 1402 E. Commercial Ave., Phoenix, Arizona 85016
 Tel: 602-385-5200 Fax: 602-385-5010




RECO4041
 SBD-2004.08
 DSO40057